



LEGEND

- ⊕75.80 PLANT BUILDING SLAB RL
- ⊕75.XX PLANT BUILDING PAVEMENT RL
- SEP [Red Box] 650x650 SIDE ENTRY PITS
- SEP [Blue Box] 1200x900 SIDE ENTRY PITS WITH SUBMERGED PUMP DISCHARGE
- JP [Red Square] JUNCTION PIT
- [Red Arrow] 300 WIDE CULVERT WITH FIBREGLASS GRATING - DEPTH VARIES FLOW IN DIRECTION OF ARROW (REFER DETAIL)

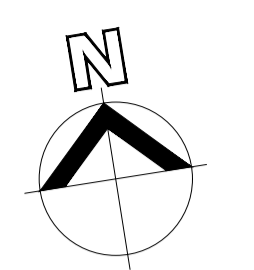


SEP LEVELS (TOP OF COVER)

SEP01 = RL 74.20	SEP08 = RL 75.20
SEP02 = RL 74.20	SEP09 = RL 75.20
SEP03 = RL 74.20	SEP10 = RL 75.20
SEP04 = RL 74.20	SEP11 = RL 74.70
SEP05 = RL 74.20	SEP12 = RL 74.70
SEP06 = RL 74.70	SEP13 = RL 74.70
SEP07 = RL 75.20	SEP14 = RL 74.70

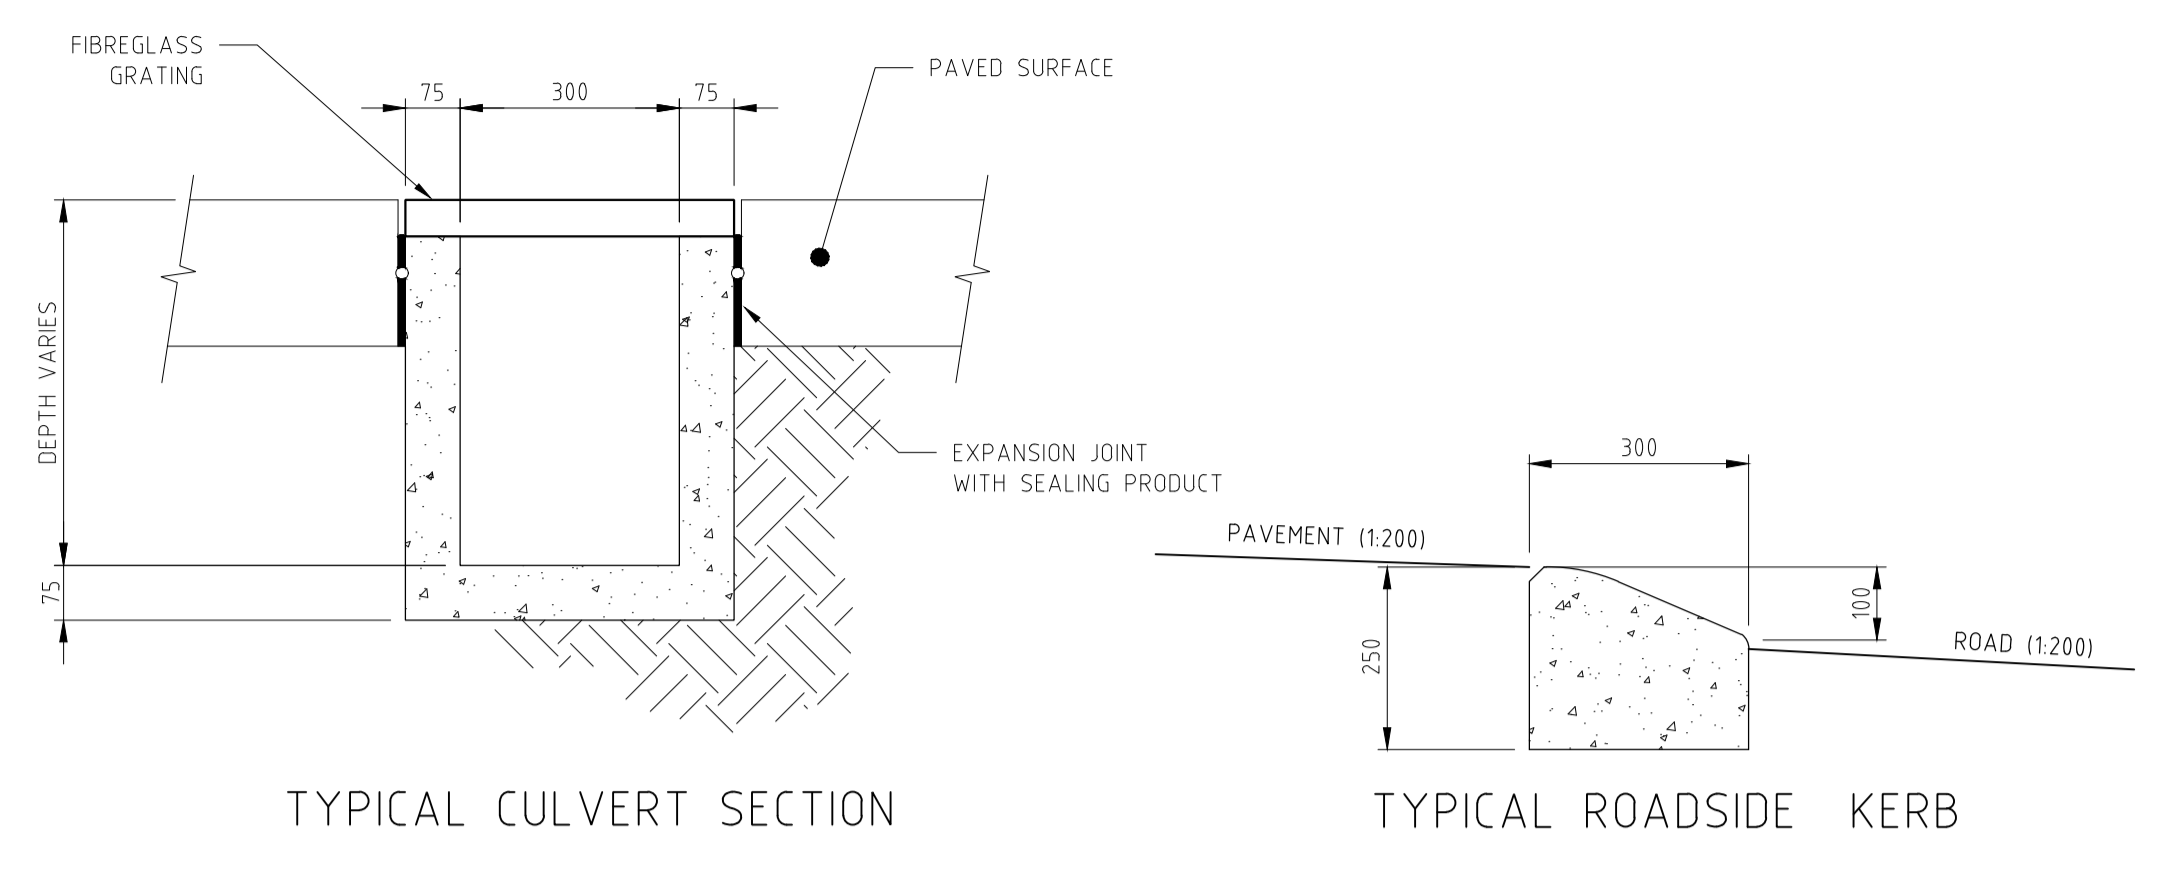


TYPICAL CULVERT SECTION


TYPICAL ROADSIDE KERB

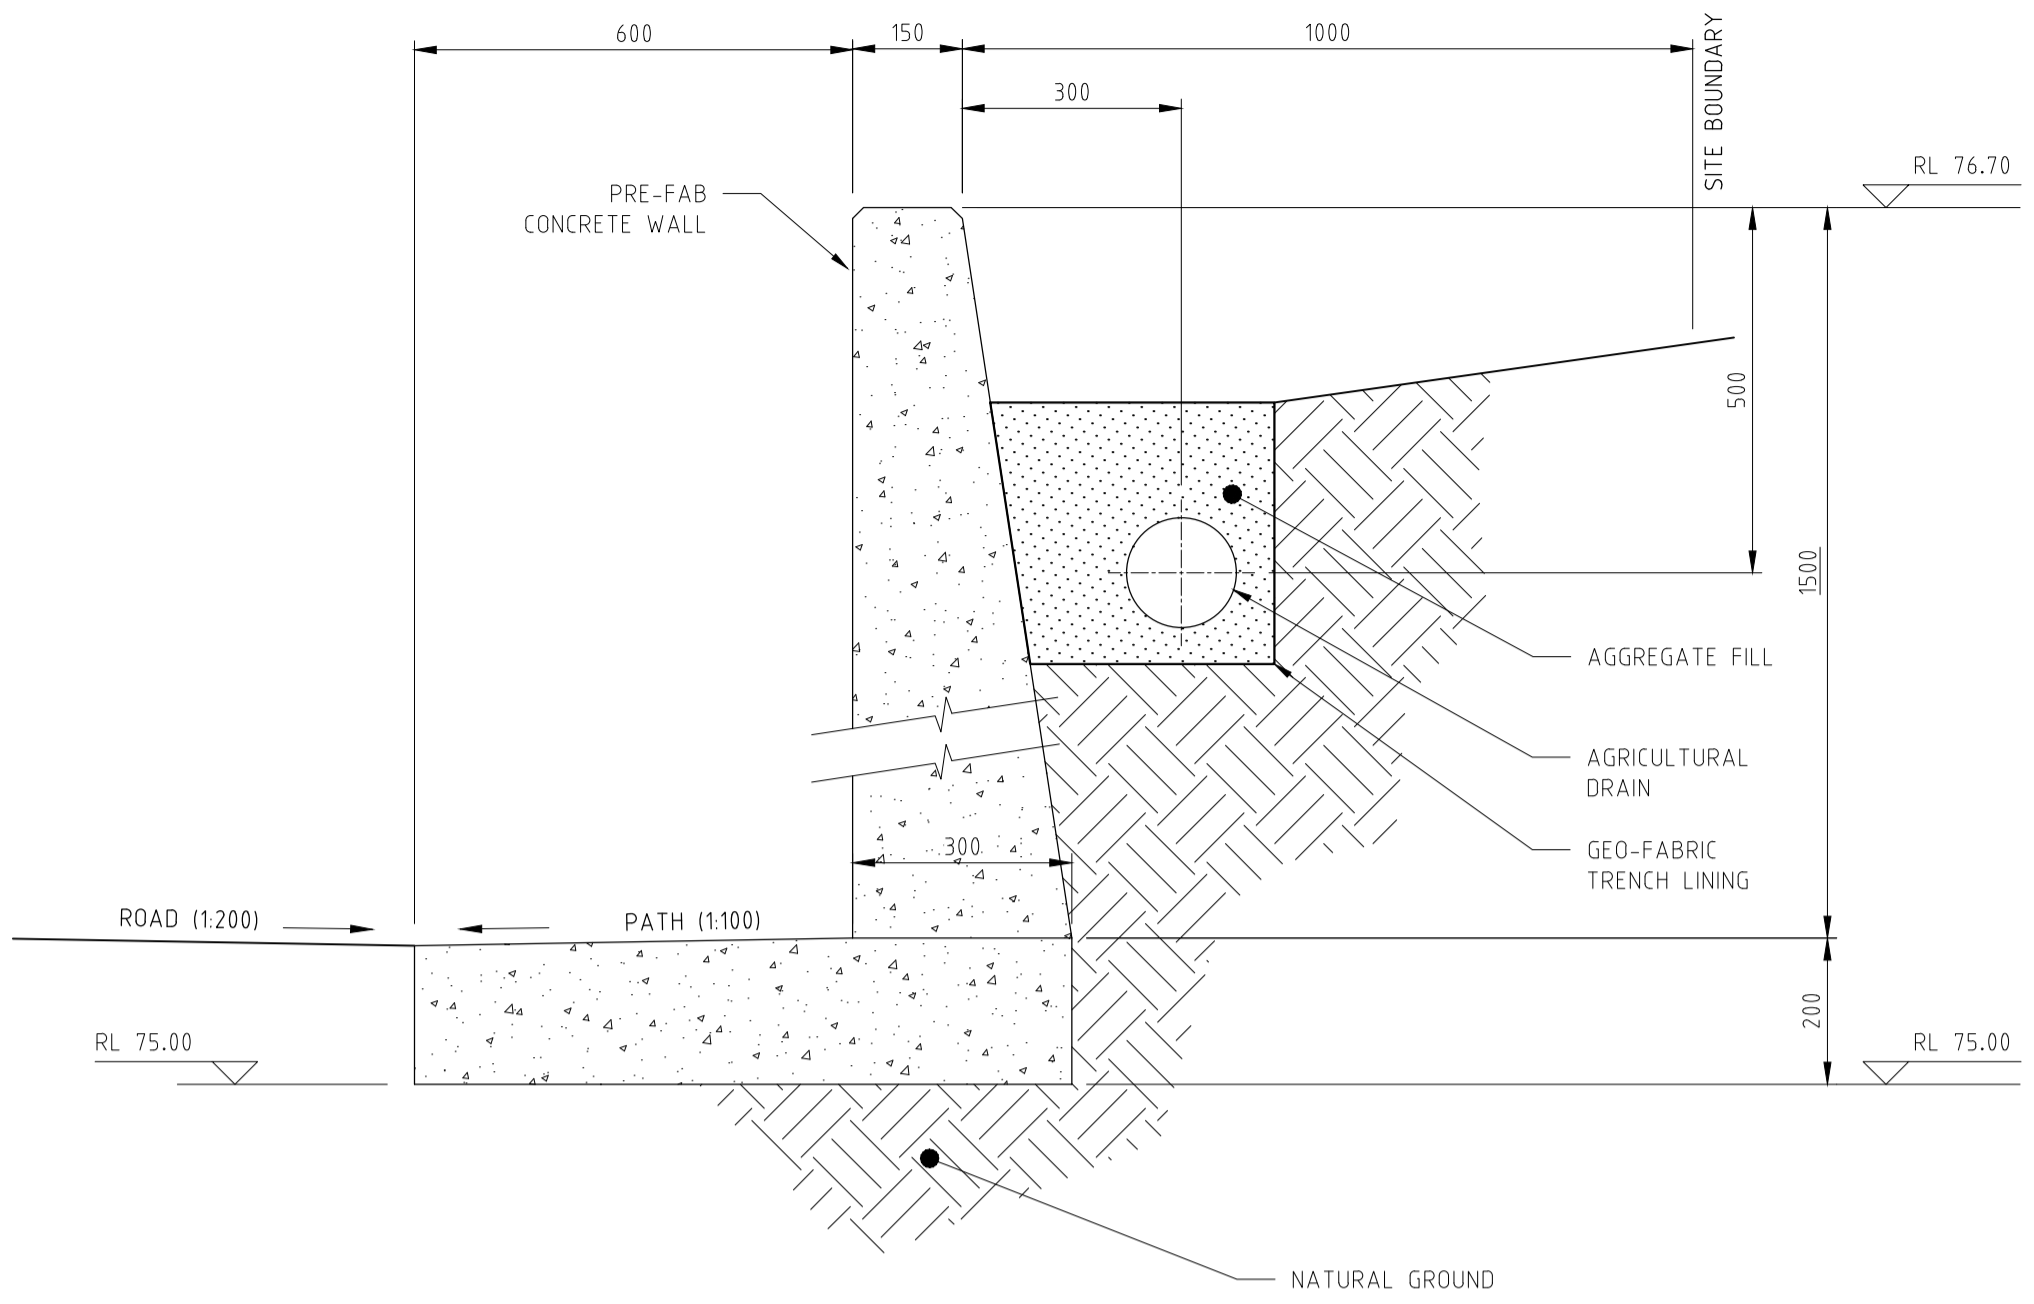


SECTION A-A
TYPICAL SITE BUND CROSS SECTION

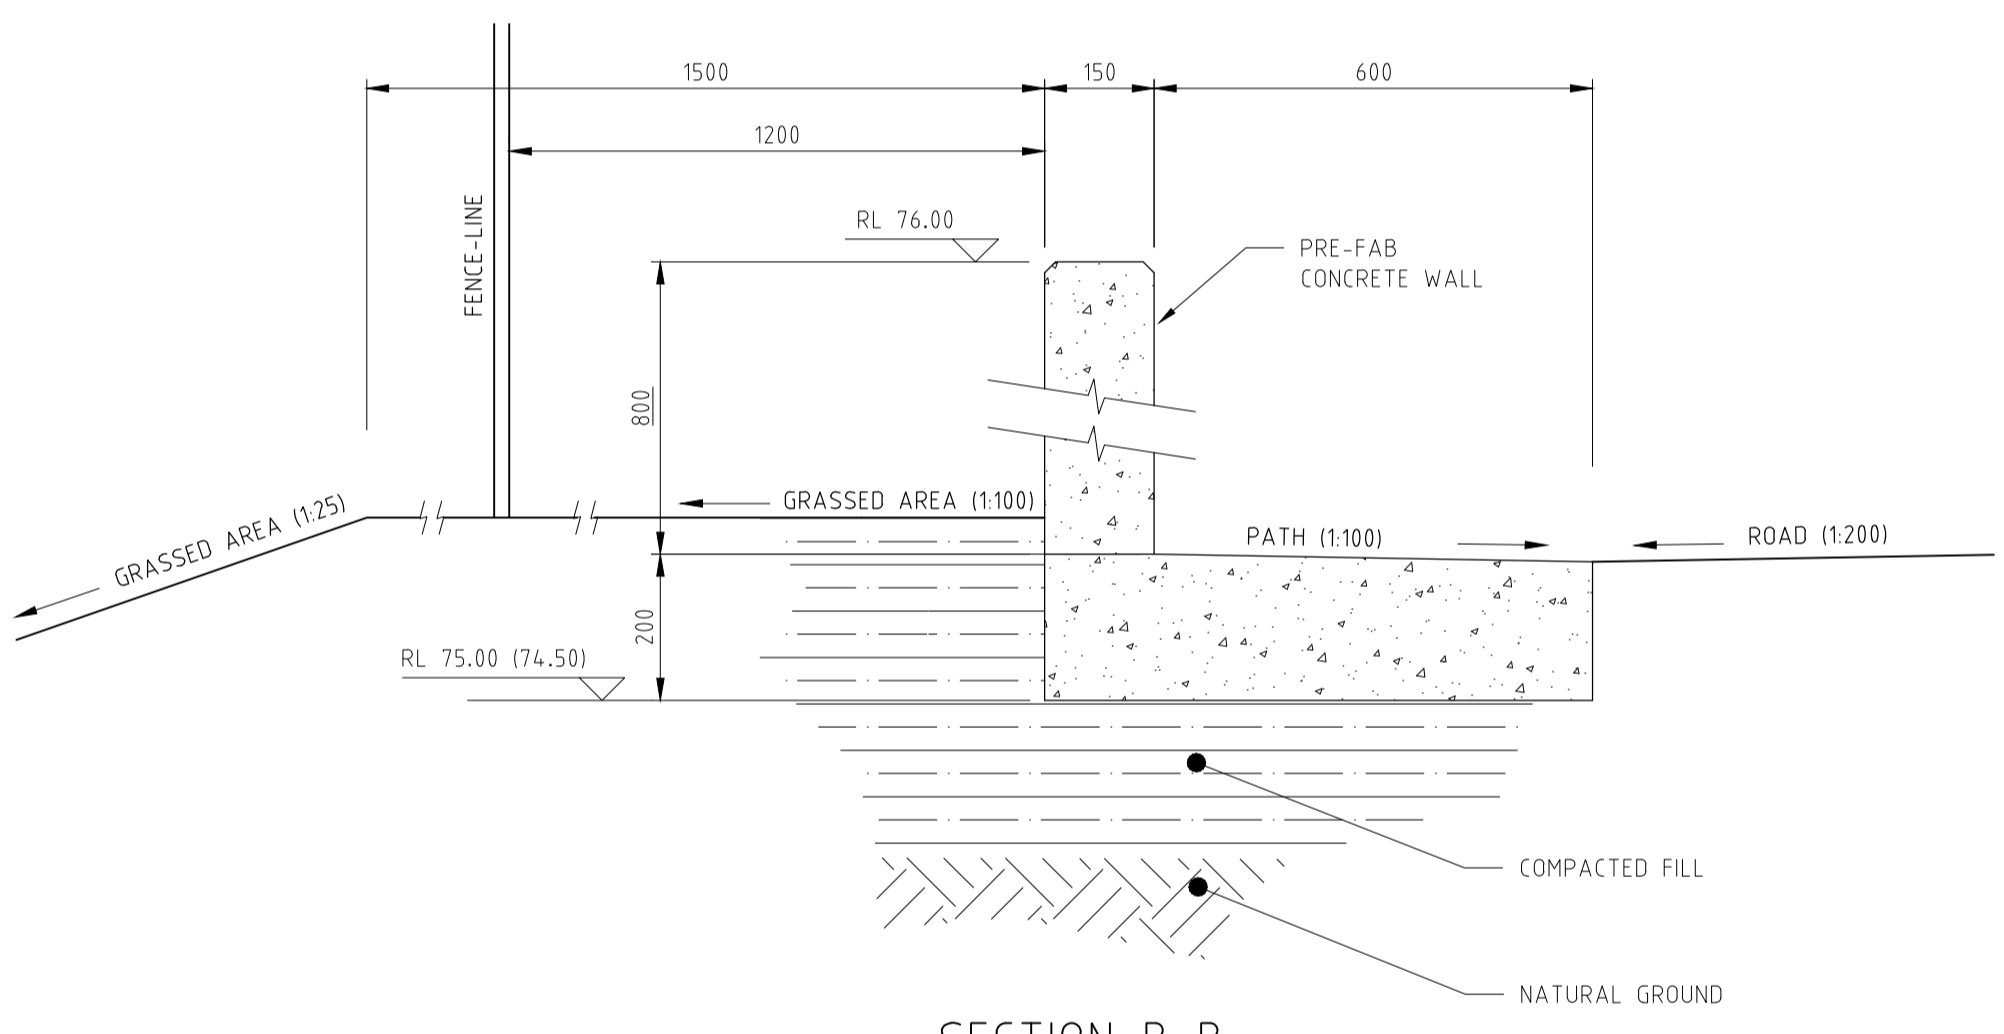

SECTION B-B
TYPICAL SITE BUND CROSS SECTION

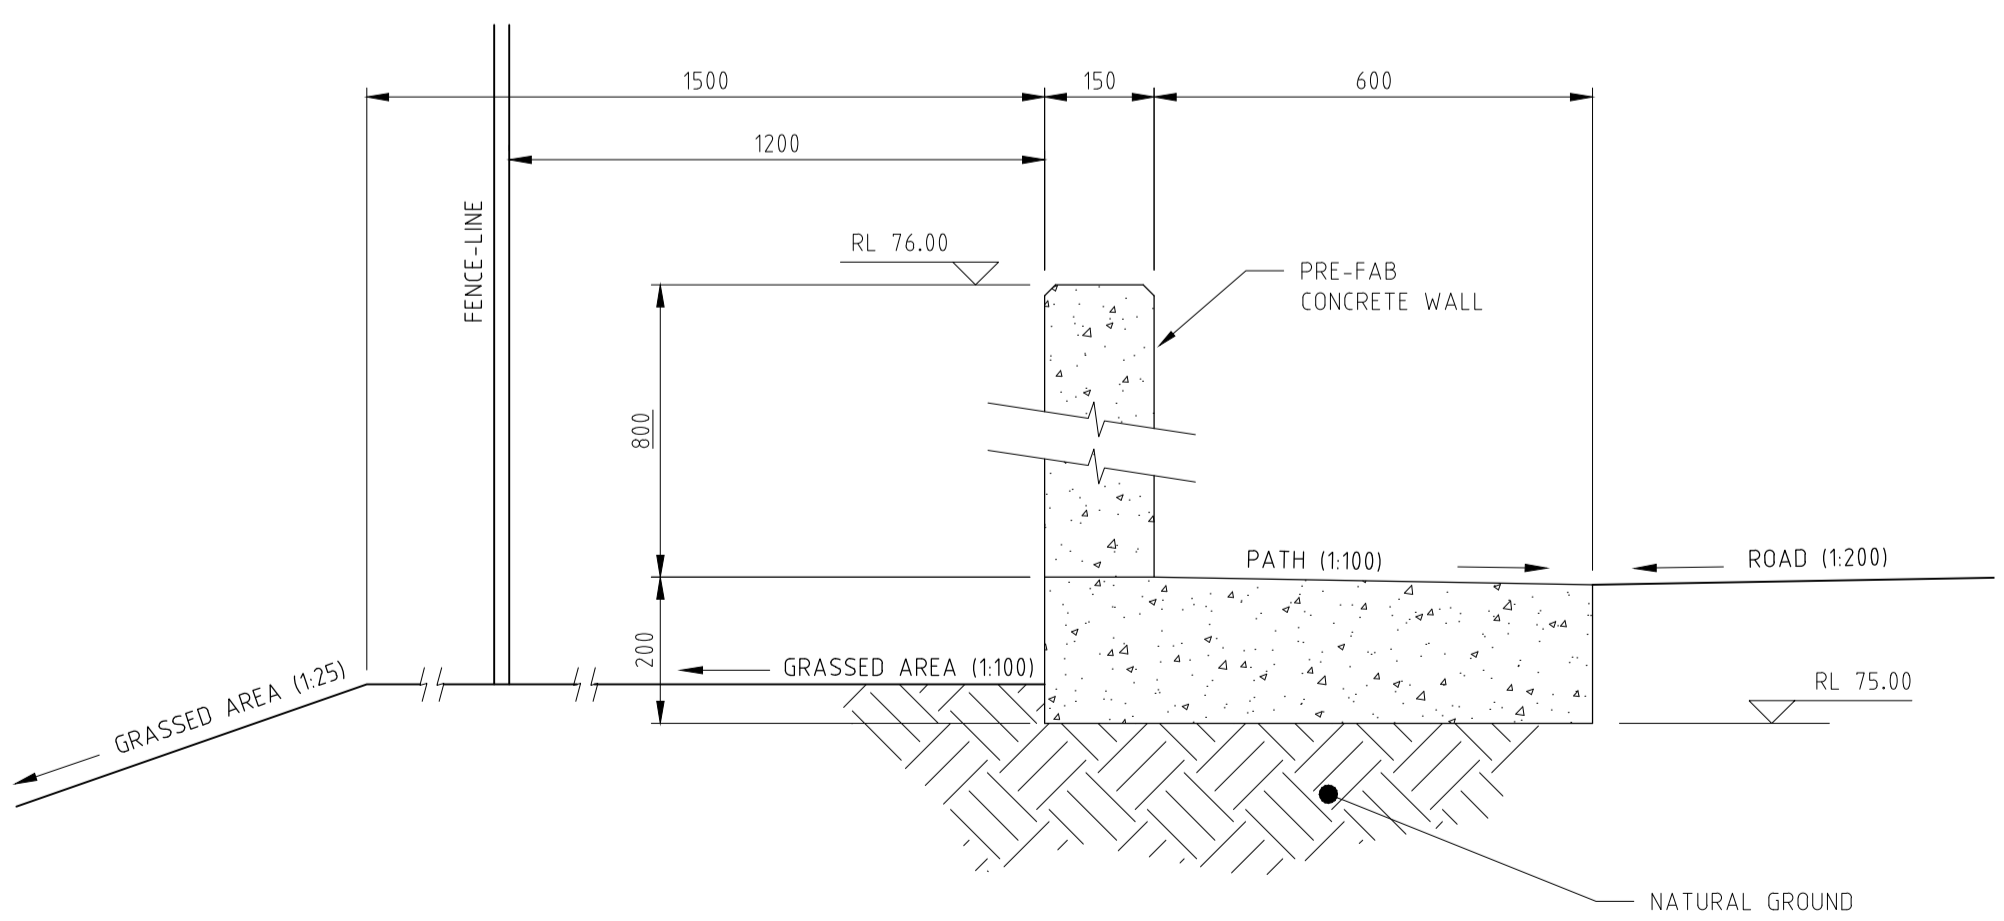

SECTION C-C
TYPICAL SITE BUND CROSS SECTION

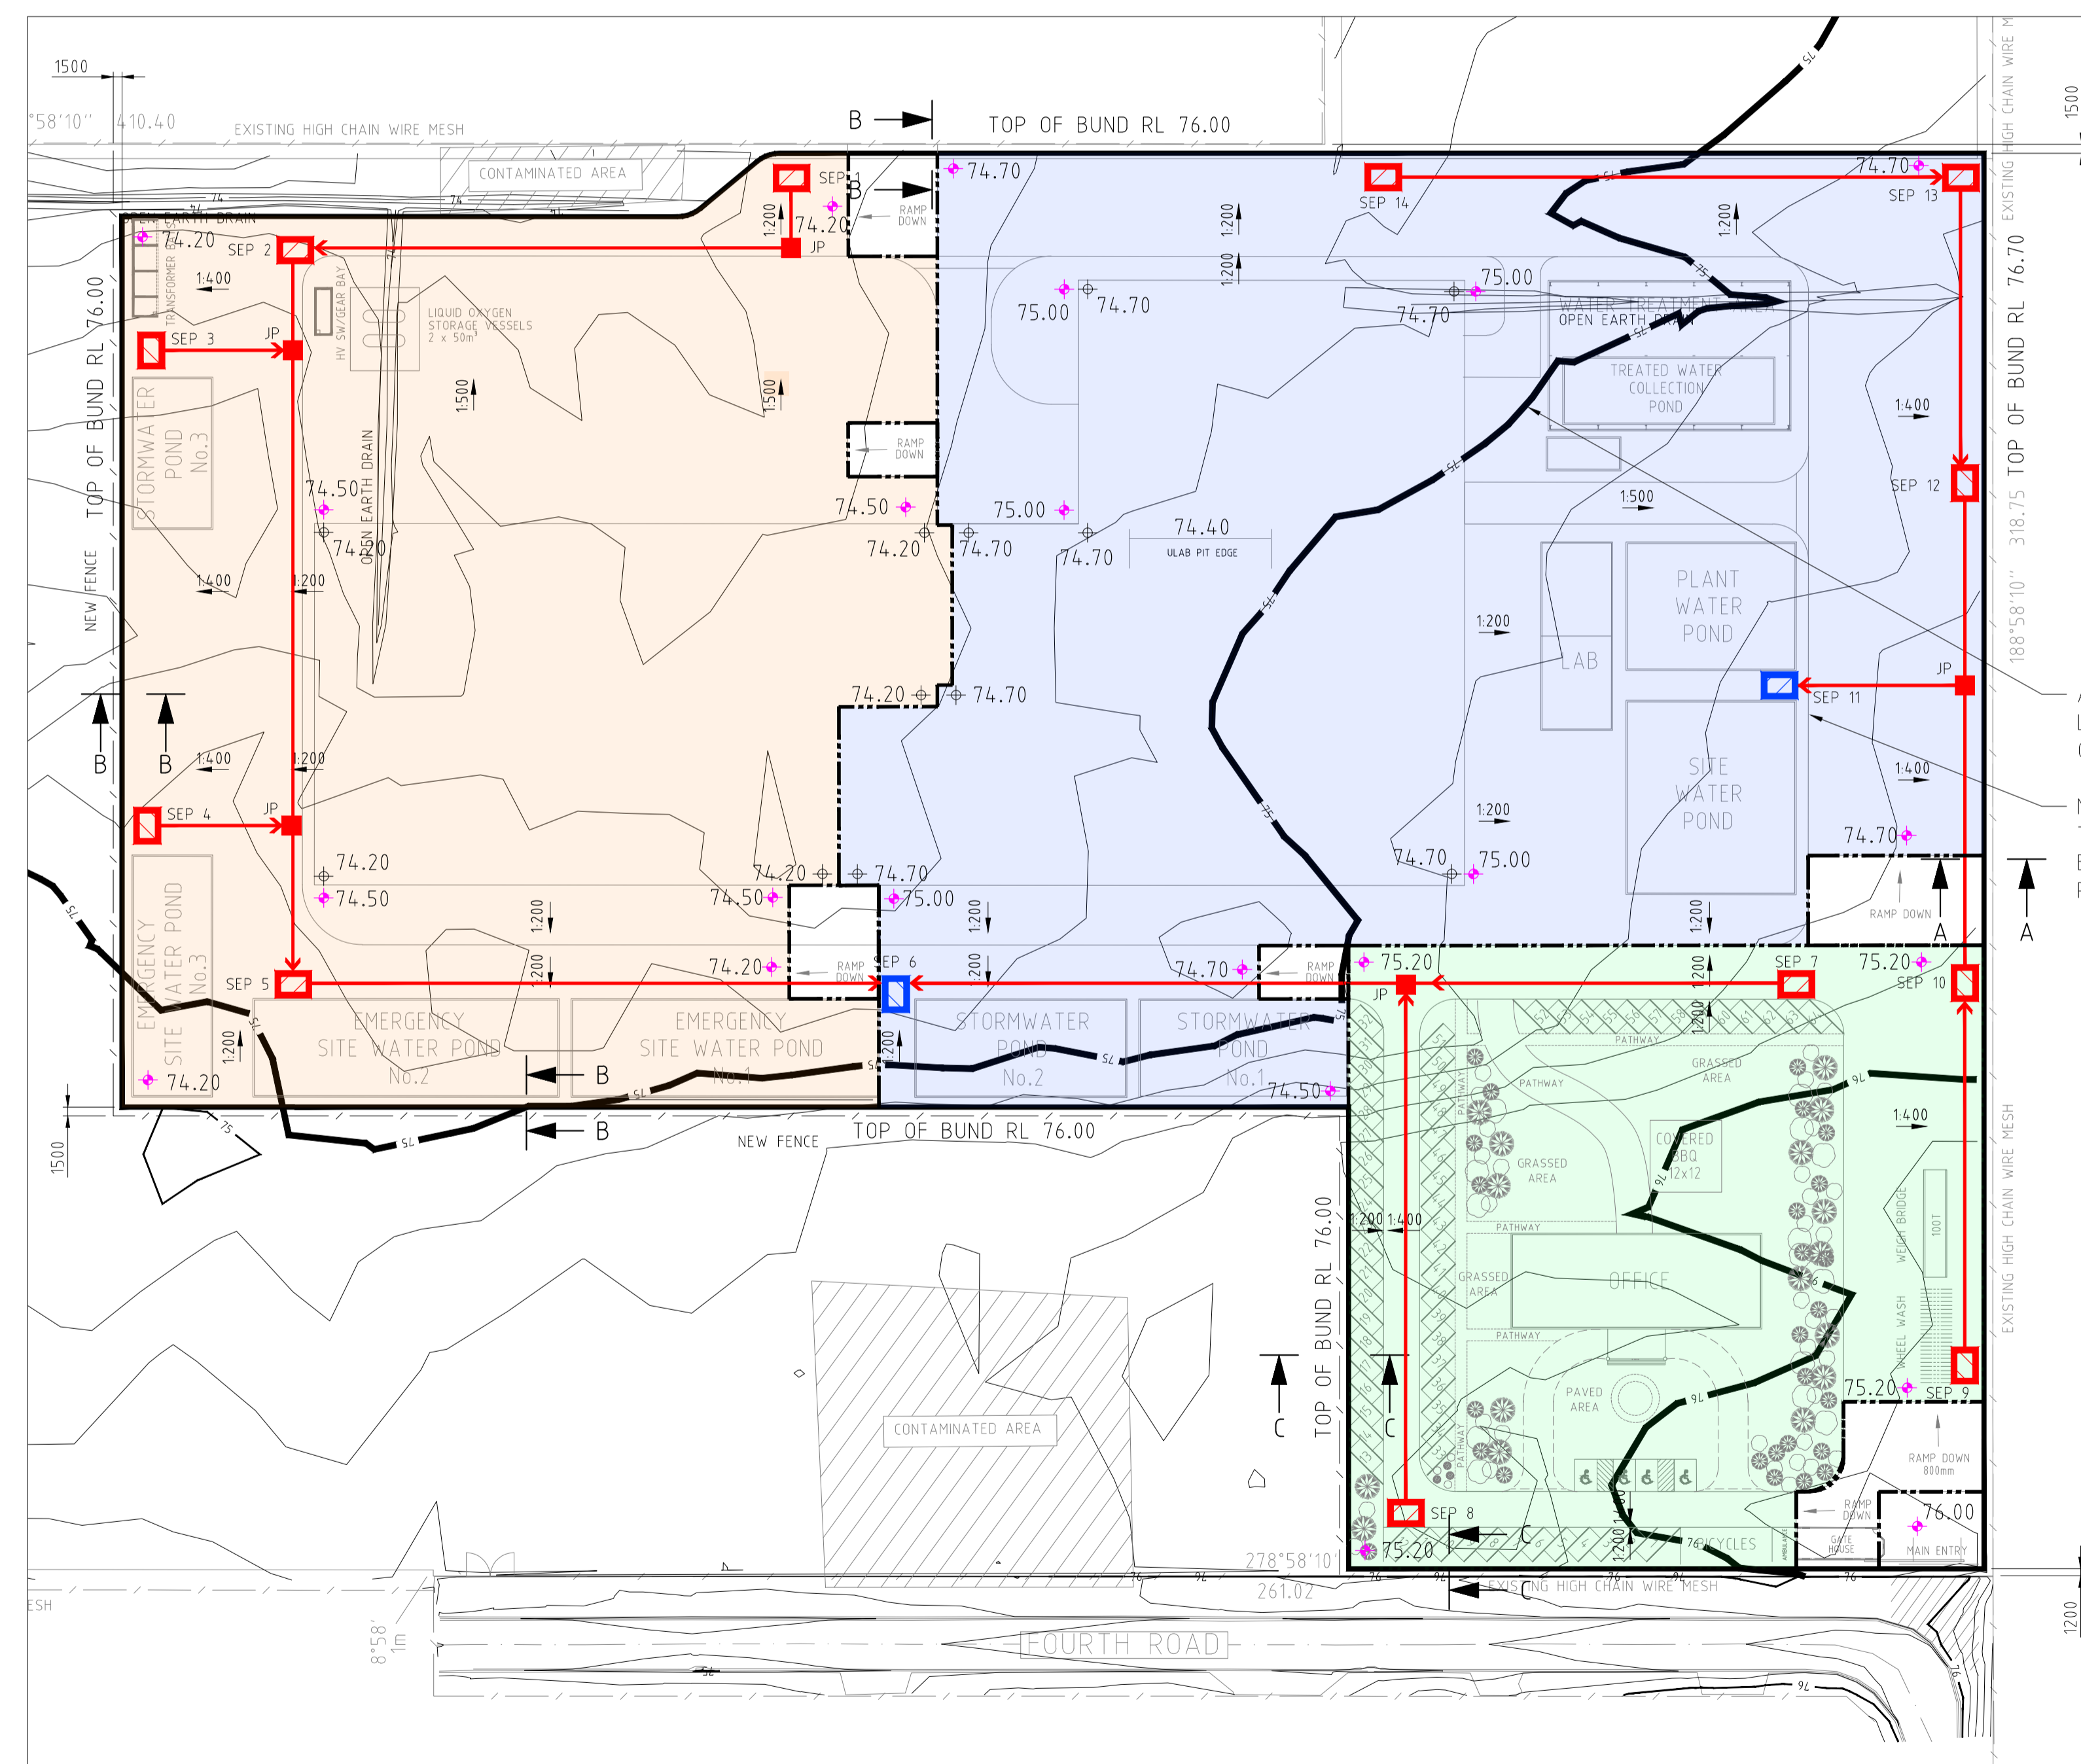

APPROXIMATE LOCATION OF RL 75.00 CONTOUR

MOUNTABLE KERB TO ALL ROADSIDE BOUNDARIES. REFER DETAIL

REFERENCE DRAWINGS	DESCRIPTION	DRAWING No.

REVISION	REV	DATE	DESCRIPTION	CHKD	APP
06	02.06.21		ADDED JUNCTION PITS		
05	28.05.21		ADDED TOP OF SEP RL'S		
04	25.05.21		REVISED CUT AND FILL LEVELS, LOWERED PLANT AREA 0.5m		
03	14.05.21		REVISED STORMWATER PIT LOCATIONS		
08	23.06.21		REVISED CUT AND FILL LEVELS		
07	09.06.21		REVISED SITE BUND SETBACK		

CHUNXING CORPORATION PTY LTD

DRAWN	ND/Pd
DATE	04/2021
CHECKED	GC/Pd
APPROVED	

DRG No. PD2019-0084-015

CHUNXING CORPORATION
BATTERY RECYCLING FACILITY
FOURTH ROAD, HAZELWOOD NORTH
SITE LEVELS

REV 08

THIS DRAWING AND ALL TECHNICAL DATA CONTAINED HEREIN IS THE PROPERTY OF CHUNXING CORPORATION AND MUST NOT BE DISCLOSED TO THIRD PARTIES, OR COPIED, OR REPRODUCED WHOLLY, OR IN PART, OR IN ANY FORM WITHOUT THE WRITTEN CONSENT OF THE OWNERS.